


1. DECK
2. SA VAPOUR BARRIER
3. INSULATION
4. UNDERLAY
5. CAP SHEET
6. VAPOUR BARRIER
7. PRIMED TREATED TIMBER
8. NEW OUTLET WITH CYLINDRICAL GRATE

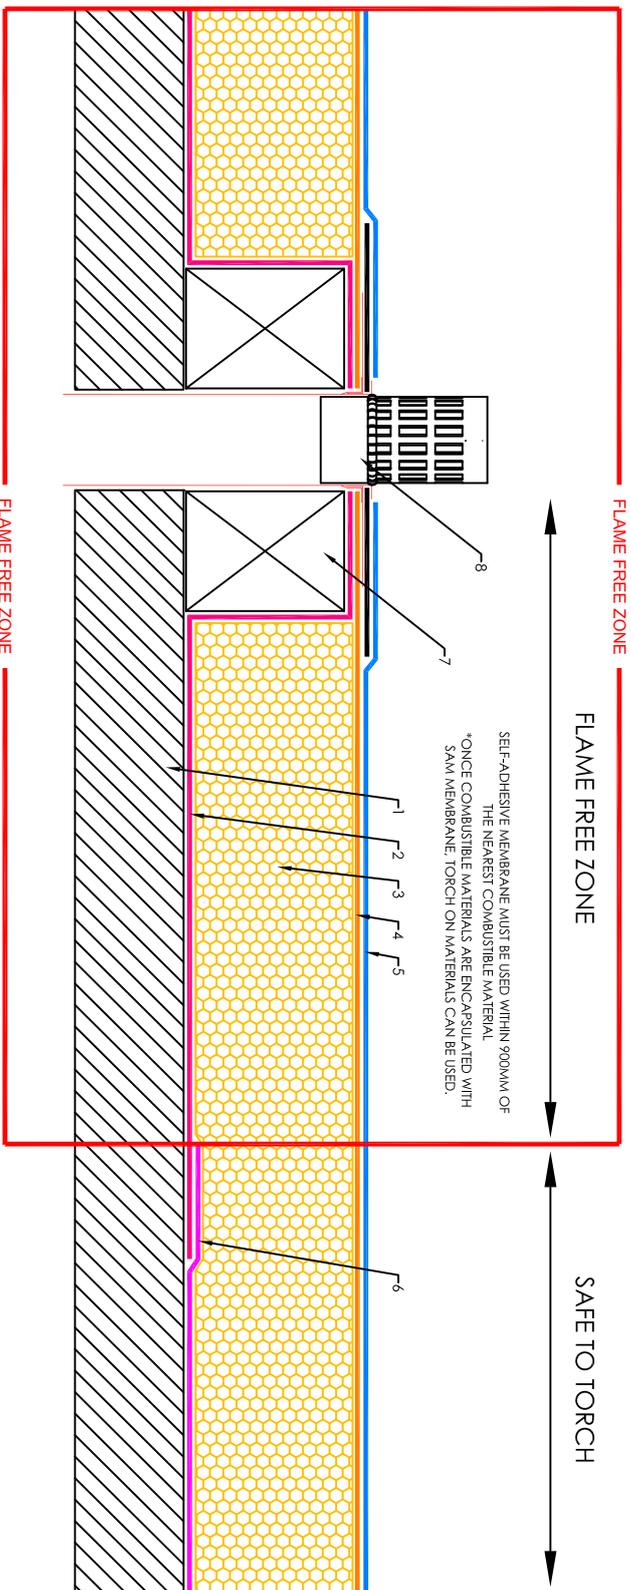

REV:	DESCRIPTION:	BY:	DATE:
C		-	-
B		-	-
A		-	-

AMENDMENTS:

The Garland Company UK Limited
 Second Wey, Avonmouth, Bristol, BS11 8DF
 Tel: 01174 401050 Fax: 01174 401057
 www.garlandukltd.co.uk

NOTE: THIS DRAWING IS FOR GUIDANCE AND REFERENCE ONLY.
 TO BE USED IN CONJUNCTION WITH SPECIFICATION.

SITE:	-	S2T-017B	DRAWING NO.	-	PROJECT NO.	06/06/2019	DATE:
TITLE:	SAFE2TORCH INDEPENDENT ROOF OUTLET		NTS	M/F	-	-	-
	SCALE AT A4.	DRAWN.	CHECKED.	REVISION.			

