



SITE:	DRAWING NO.		-	PROJECT NO.	18/03/21	The Garland Company UK Limited Second Way, Avonmouth, Bristol, BS11 8DF Tel: 01174 401050 Fax: 01174 401057 www.garlandukltd.co.uk
TITLE: R-MER CLAD OVER ROOF SYSTEM 2	NTS SCALE AT A4.	MF DRAWN.	-	CHECKED.	1.0 REVISION.	


R-MER 32-200-1000 0.7mm EXTERNAL SHEET

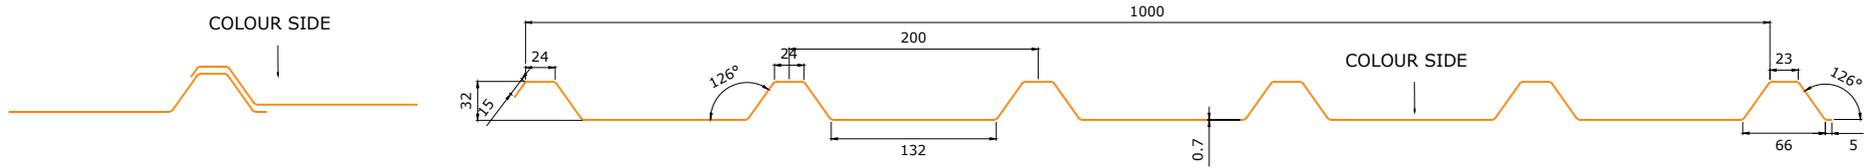


R-MER 32-200-1000L 0.7mm LINER SHEET

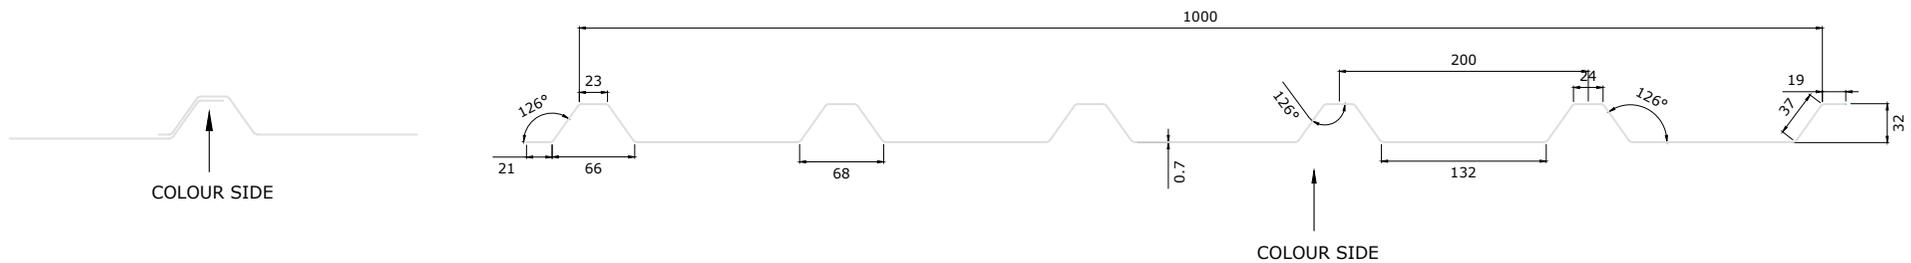


SITE:	DRAWING NO.		-	PROJECT NO.	09/04/2020	The Garland Company UK Limited Second Way, Avonmouth, Bristol, BS11 8DF Tel: 01174 401050 Fax: 01174 401057 www.garlandukltd.co.uk
TITLE: R-MER CLAD BUILT-UP ROOF SYSTEM - PROFILES	NTS SCALE AT A4.	MF DRAWN.	-	CHECKED.	1.0 REVISION.	

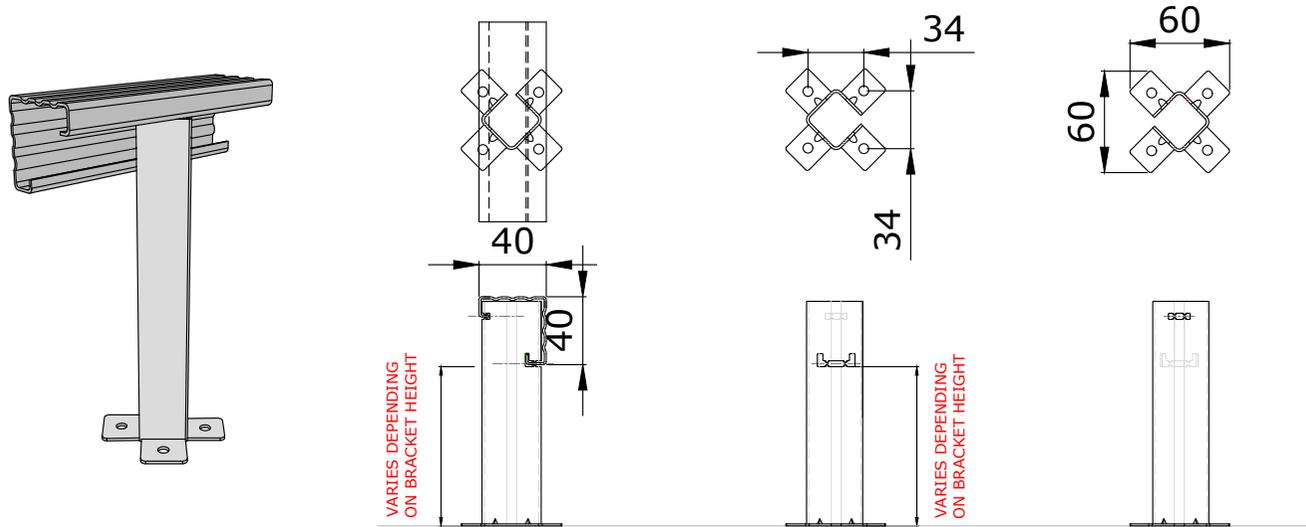


Brackets less than 260mm require 2 fixings diagonally opposite.  
 Brackets 260mm or more require 4 fixings.

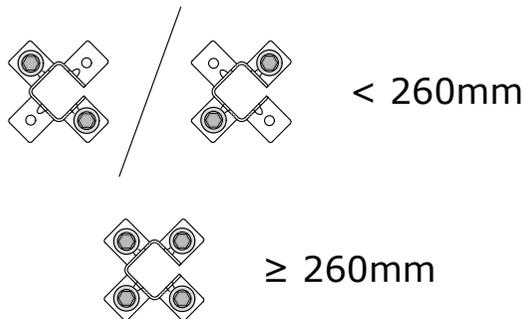


SITE:	DRAWING NO.		-	09/04/2020		The Garland Company UK Limited Second Way, Avonmouth, Bristol, BS11 8DF Tel: 01174 401050 Fax: 01174 401057 www.garlandukltd.co.uk
TITLE: R-MER CLAD BUILT-UP ROOF SYSTEM - BRACKET	NTS SCALE AT A4.	MF DRAWN.	-	1.0 REVISION.		

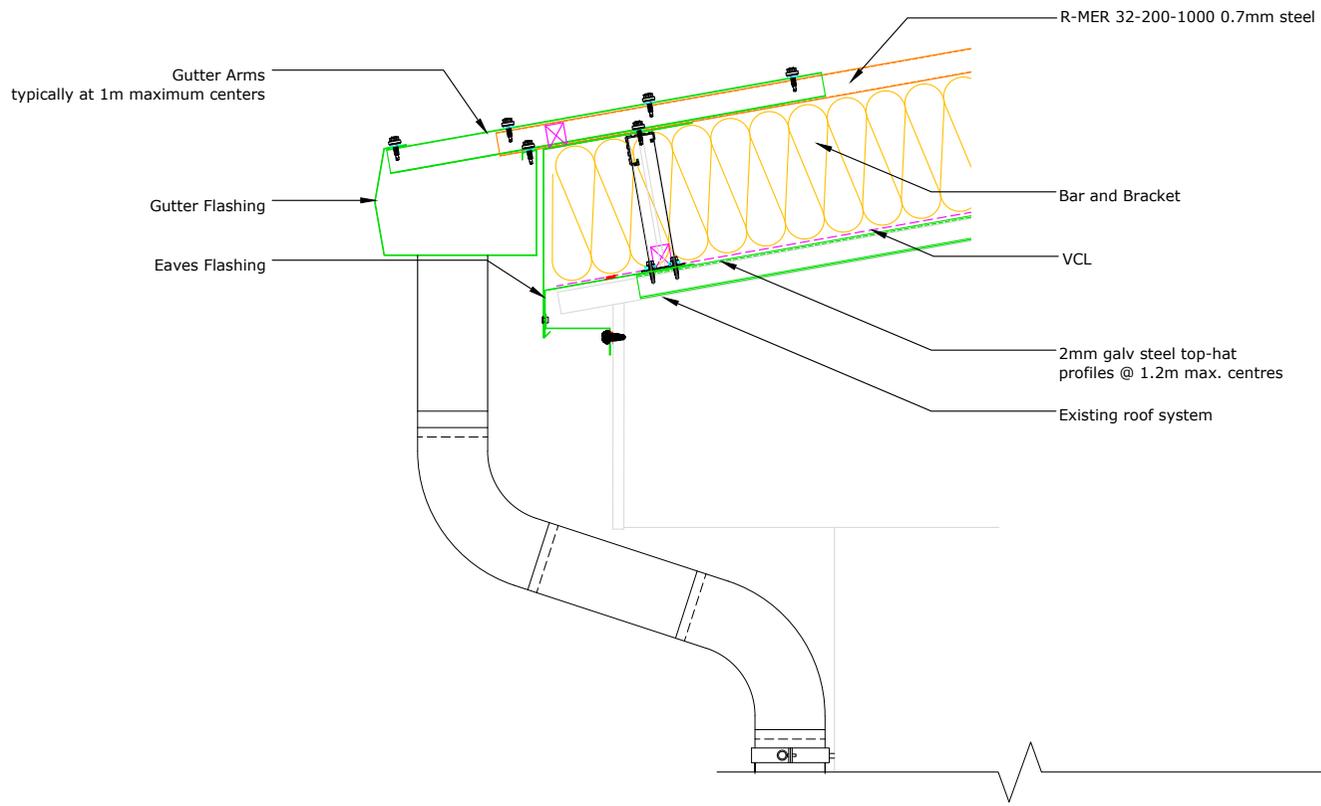


SITE:	DRAWING NO.		-	PROJECT NO.	17/03/21	 <p>The Garland Company UK Limited          Second Way, Avonmouth, Bristol, BS11 8DF          Tel: 01174 401050 Fax: 01174 401057          www.garlandukltd.co.uk</p>
TITLE: R-MER CLAD OVER-ROOF SYSTEM - EAVES GUTTER	NTS SCALE AT A4.	MF DRAWN.	-	CHECKED.	1.0 REVISION.	

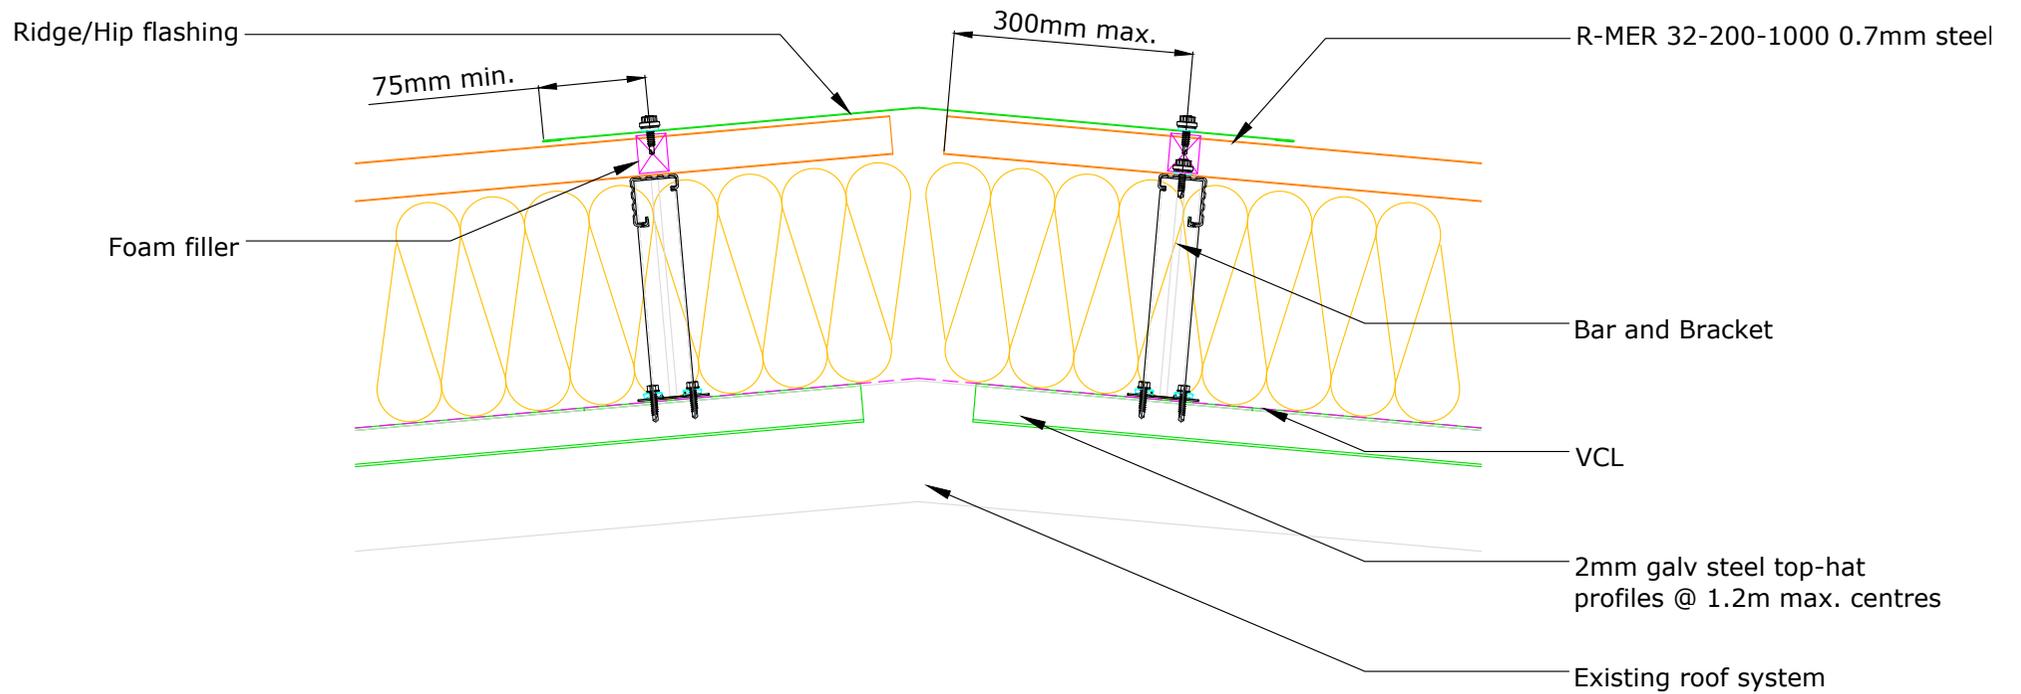

SITE:	DRAWING NO.		-	17/03/21		The Garland Company UK Limited Second Way, Avonmouth, Bristol, BS11 8DF Tel: 01174 401050 Fax: 01174 401057 www.garlandukltd.co.uk
TITLE: R-MER CLAD OVER-ROOF SYSTEM - RIDGE/HIP	NTS SCALE AT A4.	MF DRAWN.	-	1.0 REVISION.		NOTE: THIS DRAWING IS FOR GUIDANCE AND REFERENCE ONLY. TO BE USED IN CONJUNCTION WITH SPECIFICATION.

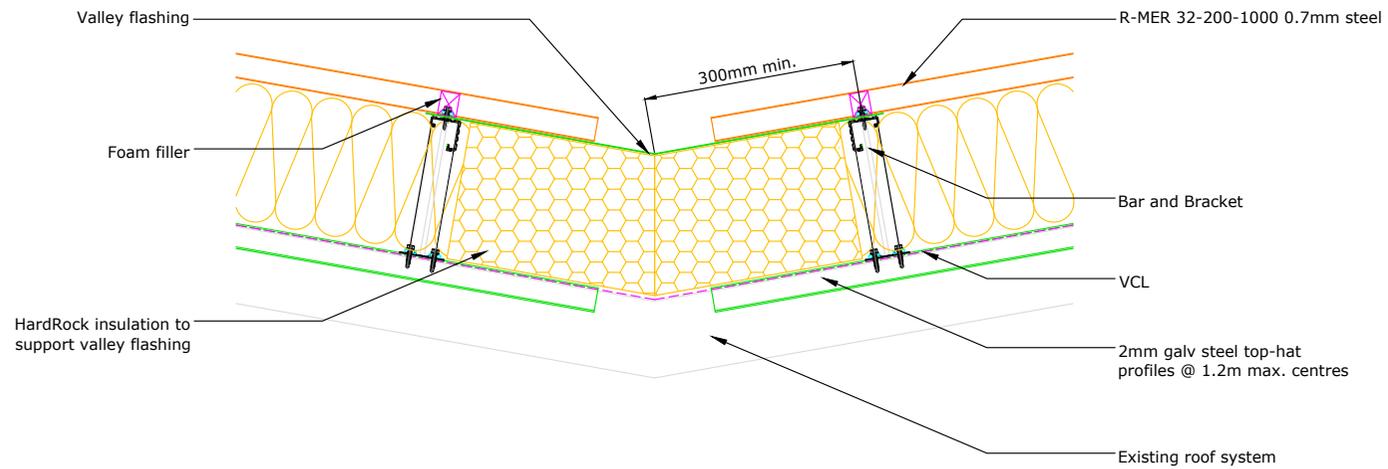


SITE:	DRAWING NO.		-	17/03/21		The Garland Company UK Limited Second Way, Avonmouth, Bristol, BS11 8DF Tel: 01174 401050 Fax: 01174 401057 <a href="http://www.garlandukltd.co.uk">www.garlandukltd.co.uk</a>
TITLE: R-MER CLAD OVER-ROOF SYSTEM - VALLEY	NTS SCALE AT A4.	MF DRAWN.	-	1.0 REVISION.		

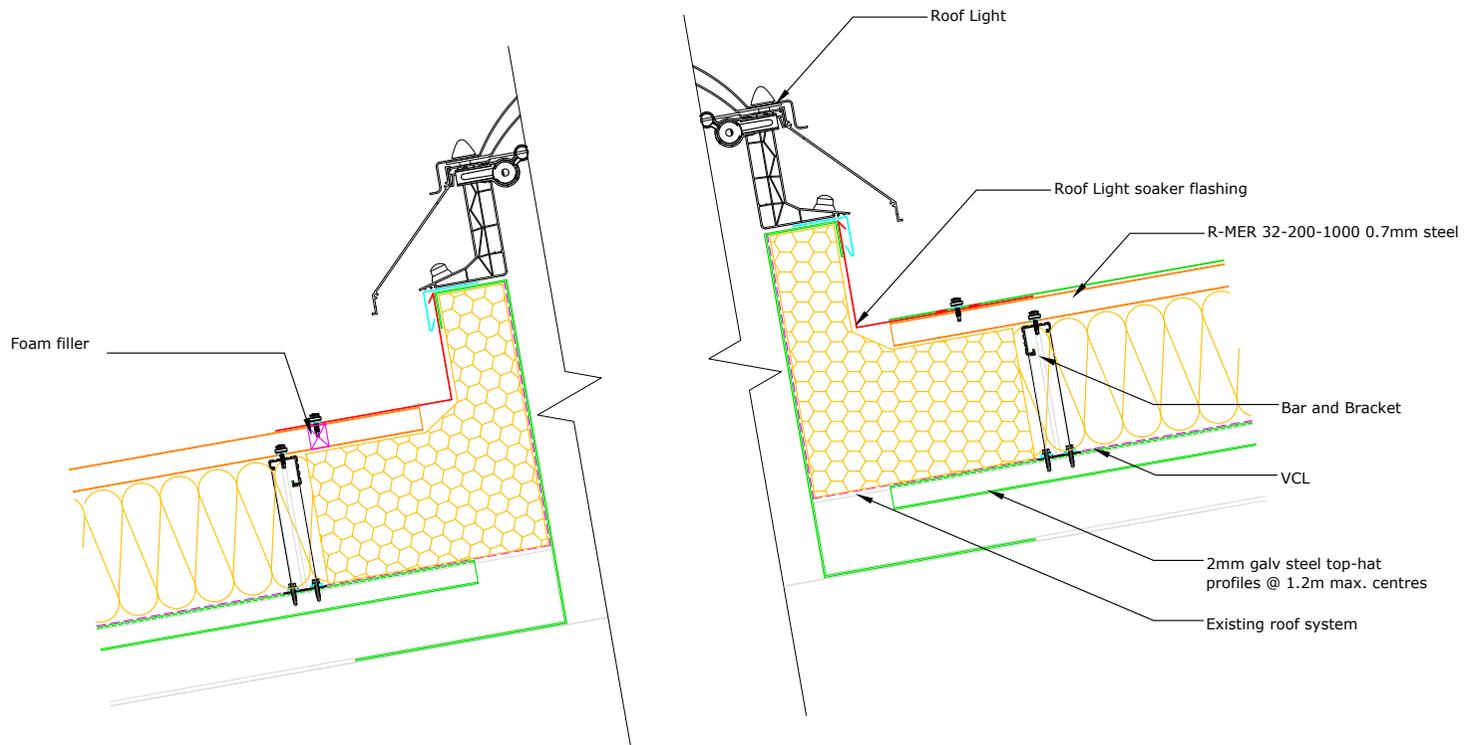

SITE:	DRAWING NO.		-	PROJECT NO.	17/03/21	The Garland Company UK Limited Second Way, Avonmouth, Bristol, BS11 8DF Tel: 01174 401050 Fax: 01174 401057 www.garlandukltd.co.uk
TITLE: R-MER CLAD OVER-ROOF SYSTEM - ROOF LIGHT	NTS SCALE AT A4.	MF DRAWN.	-	CHECKED.	1.0 REVISION.	

Pre-fabricated soaker sheet or  
Roll-A-Flex liquid flashing


Insulation, Hardrock may  
be required depending on  
size of opening

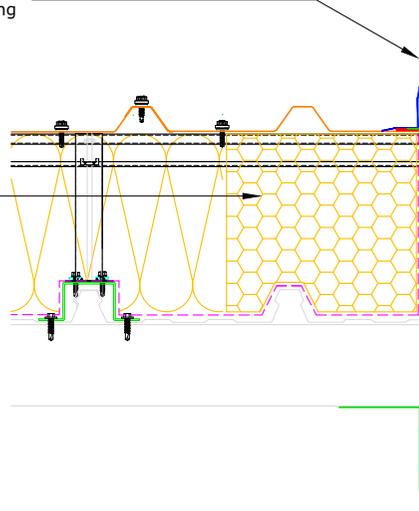

Allow adequate clearance for thermal  
movement between inner & outer  
flashings

300mm max.

Ensure continuity of insulation  
around penetration

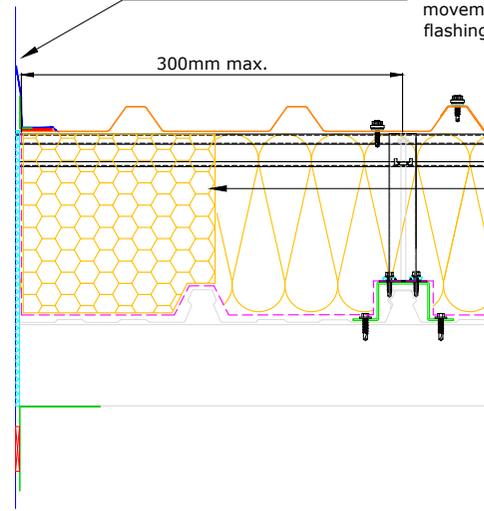

SITE:

DRAWING NO.

PROJECT NO.

17/03/21

DATE.



The Garland Company UK Limited  
Second Way, Avonmouth, Bristol, BS11 8DF  
Tel: 01174 401050 Fax: 01174 401057  
www.garlandukltd.co.uk

TITLE:

R-MER CLAD OVER-ROOF SYSTEM - PENETRATION

NTS

SCALE AT A4.

MF

DRAWN.

-

CHECKED.

1.0

REVISION.

NOTE: THIS DRAWING IS FOR GUIDANCE AND REFERENCE ONLY.  
TO BE USED IN CONJUNCTION WITH SPECIFICATION.